


**ASPHALT CONCRETE
ALLEY SECTION**

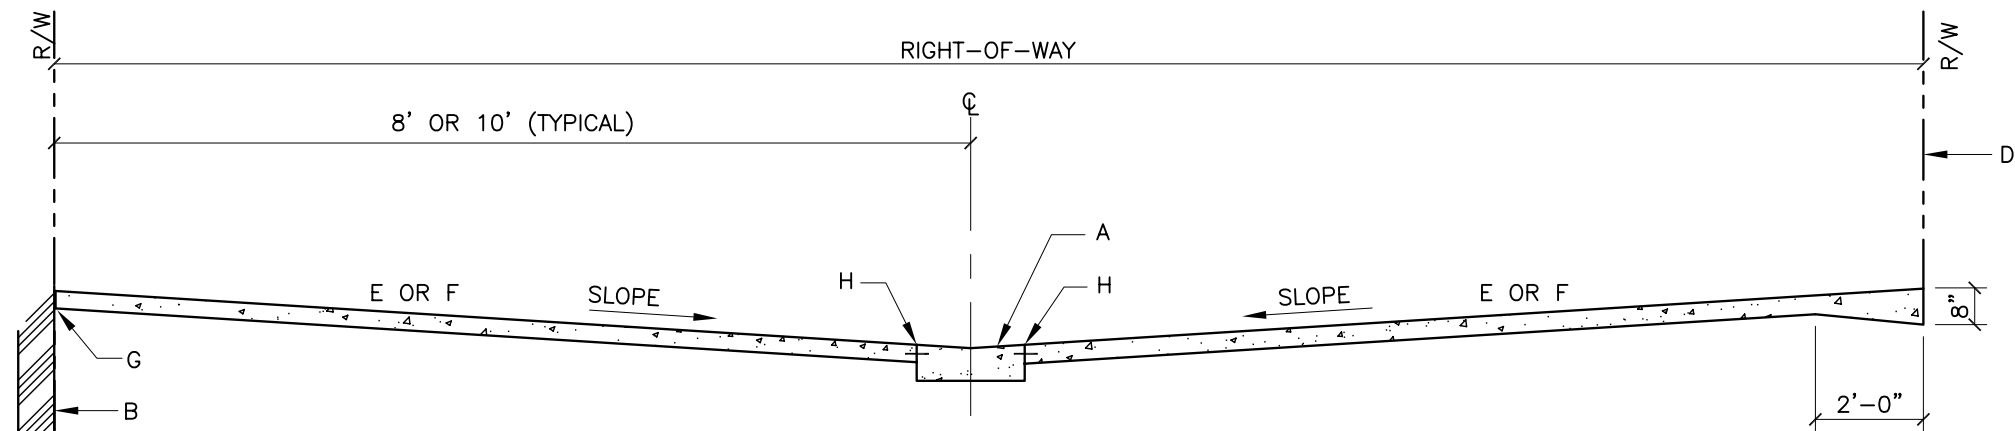

**PORTLAND CEMENT CONCRETE
ALLEY SECTION**

GENERAL NOTES:

1. REQUIREMENT FOR COMMERCIAL OR RESIDENTIAL PAVEMENT SECTION SHALL BE DETERMINED BY THE ENGINEER.
2. TRANSVERSE SLOPE OF ALLEY PAVEMENT SURFACE SHALL BE 2% MIN.
3. TYPE AND LOCATION OF JOINTS SHALL BE DEFINED ON THE PROJECT CONSTRUCTION PLANS, SEE SECTION 337.

CONSTRUCTION NOTES:

- A. ALLEY GUTTER, SEE DWG. 2415.
- B. WALL OR BUILDING FOUNDATION AT PROPERTY LINE.
- C. USE 6" x 18" PORTLAND CEMENT CONCRETE (PCC) CUT-OFF-WALL.
- D. RIGHT-OF-WAY ADJACENT TO OPEN AREA.
- E. USE RESIDENTIAL SECTION FOR RESIDENTIAL ALLEY USE, SEE DWG. 2405.
- F. USE ARTERIAL SECTION FOR COMMERCIAL ALLEY USE, SEE DWG. 2407.
- G. USE 1/2" EXPANSION JOINT WHERE PCC PAVEMENT ABUTS WALLS, RIGID PAVEMENT, POLES, TRANSFORMERS, ETC.
- H. TYPE 4 TIED JOINT, SEE DWG. 2450.
- I. SAWCUT AND SEAL JOINT, SEE DWG. 2450.

REVISIONS	CITY OF ALBUQUERQUE
1/91 12/15/92	PAVING COMMERCIAL & RESIDENTIAL ALLEY SECTION DWG. 2411 JANUARY 2003